


SWAH Car Parking Site Plan

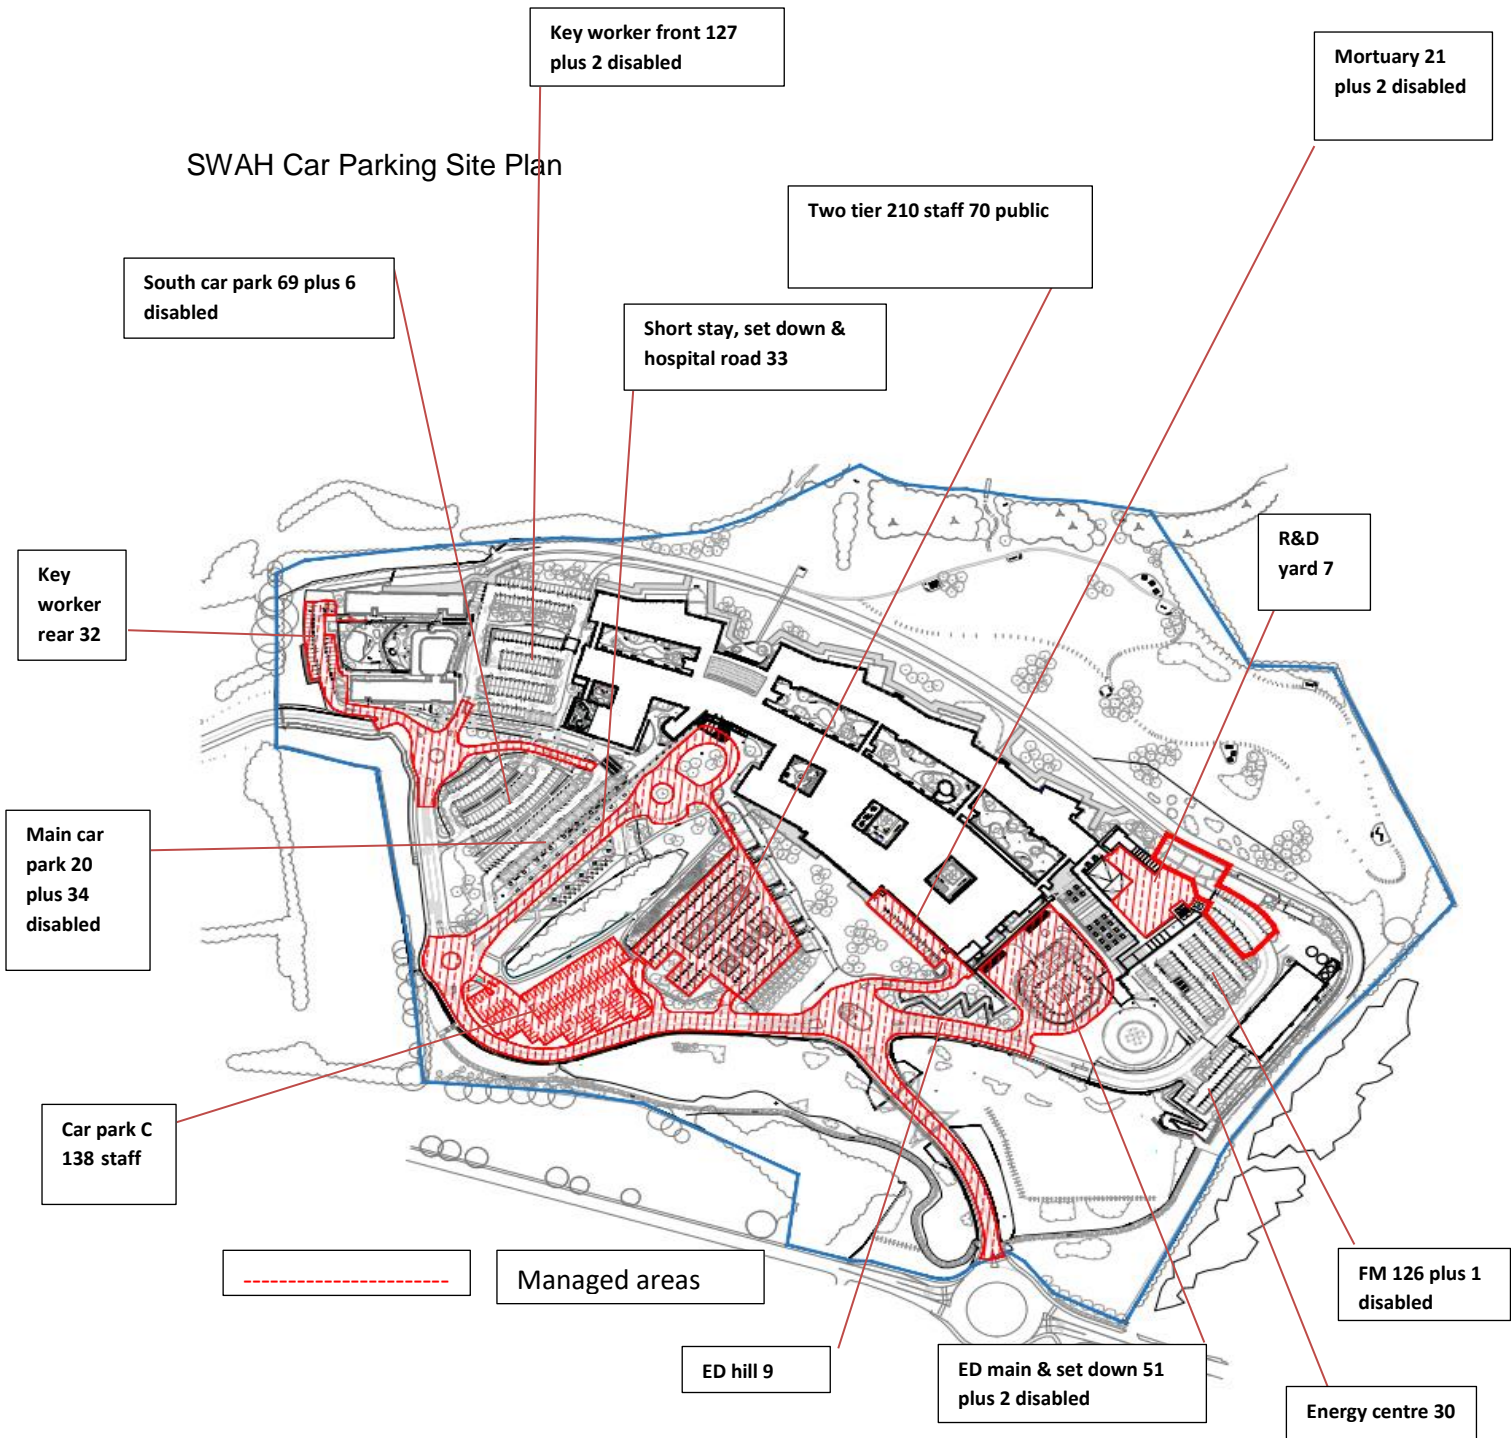

Disabled bays, grass verges and all hatched boxes/ loading bays/drop off bays will be managed in all managed and non-managed areas.

Total spaces 990 of which 47 are disabled spaces